



ELECTRICAL LEGEND

- HY BAY LIGHTING
- ▽ FLUO LIGHTS
- ▣ AIR CONDITIONERS

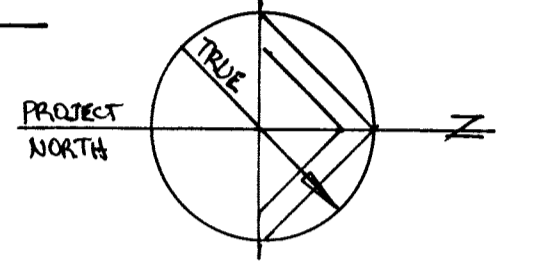

LOT N° 704 PLAN N° 7119
 SITE AREA = 4067 u²
 TOTAL FLOOR AREA = 1777.6 u²
 LANDSCAPING NEED = 1576 = 610 u²
 LANDSCAPING PROVIDED = 632 u²
 CARPARKING PROVIDED (1 IN 40) 22 SPACES.

20 REDDEN ST
 PORTSMITH
S&N POWDER COATERS

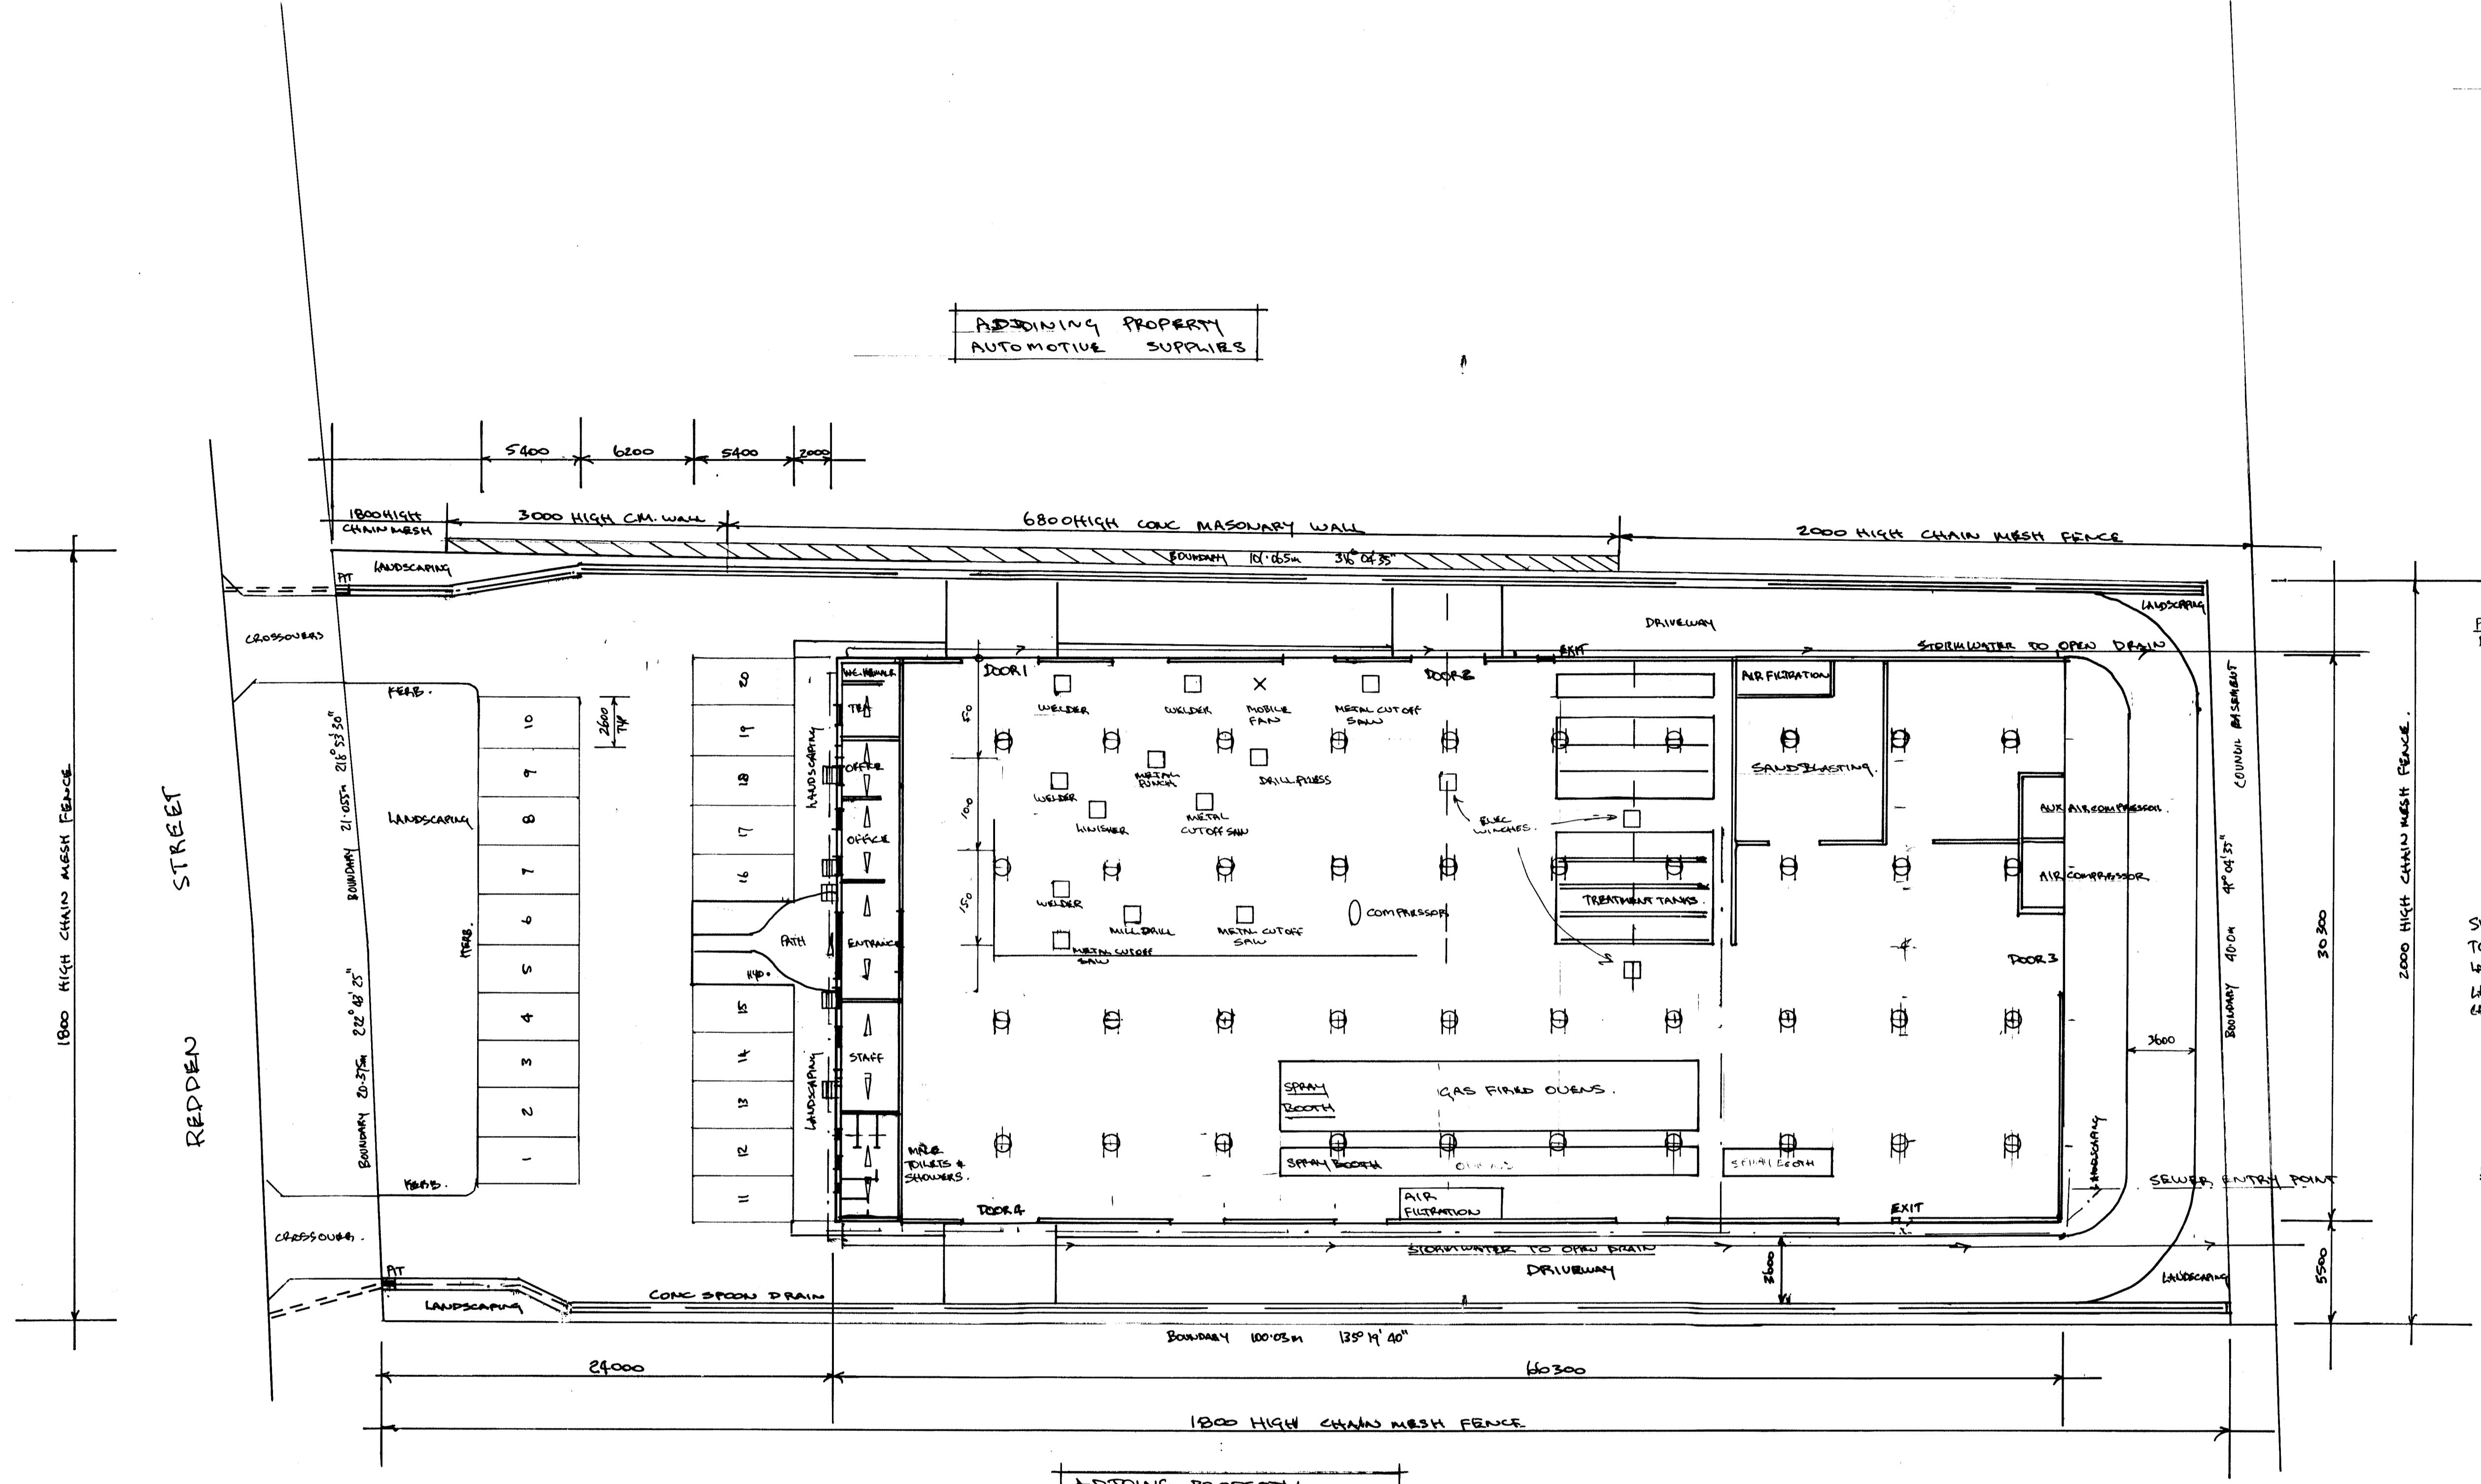

ADJOINING PROPERTY
 AUTOMOTIVE SUPPLIES

ADJOINING PROPERTY
 CANVAS SEWING & SUPPLIES

STREET
 REDDEN